


CITY OF EAST PALO ALTO

CITYWIDE ANNUAL STREET RESURFACING PROGRAM- 2008 STREETS SELECTED FOR ANNUAL MAINTENANCE & REHABILITATION (M&R)

PAVEMENT MAINTENANCE & REHABILITATION PROJECT, CIP ST-01-2008

ST.	Street Name	Beginning Location	Ending Location	Treatment Required
1	ADDISON AVENUE	BAY ROAD	GARDEN STREET	Widen/Thick AC OL (2")*
2	BELL STREET	EUCLID STREET	OAKWOOD DRIVE	Widen/Thick AC OL (2")*
3	BELL STREET	UNIVERSITY AVENUE	COOLEY AVENUE	Thick AC Overlay (2")
4	CLARKE AVENUE	WEST BAYSHORE ROAD	WOODLAND AVENUE	Thick AC Overlay (2")
5	DONOHUE STREET	EUCLID STREET	N/B 101 ON-RAMP	Thick AC Overlay (2")
6	EUCLID STREET	WEST BAYSHORE ROAD	O'CONNOR STREET	Thick AC Overlay (2")
7	GARDEN STREET	OAKWOOD DRIVE	MENALTO AVENUE	Widen/Thick AC OL (2")*
8	O'CONNOR STREET	EUCLID STREET	MANHATTAN AVENUE	Thick AC Overlay (2")
9	POPLAR AVENUE	EAST BAYSHORE ROAD	BAY ROAD	Widen/Thick AC OL (2")*
10	PURDUE AVENUE	UNIVERSITY AVENUE	FORDHAM STREET	Thick AC Overlay (2")
11	RUTGER STREET	FORDHAM STREET	END	Thick AC Overlay (2")
12	SCOFIELD STREET	WOODLAND AVENUE	COOLEY AVENUE	Thick AC Overlay (2")
13	WOODLAND AVENUE	UNIVERSITY AVENUE	CITY LIMIT WITH PA	Thick AC Overlay (2")
14	XAVER STREET	PURDUE AVENUE	TULANE AVENUE	Thick AC Overlay (2")
15	FORDHAM STREET	RUTGERS STREET	STEVENS AVENUE	Thin AC overlay (1.5")
16	HAZELWOOD WAY	KAVANAUGH DRIVE	END	Thin AC overlay (1.5")
17	JASMINE WAY	DAPHNE WAY	CAMELLIA DRIVE	Thin AC overlay (1.5")
18	O'CONNOR STREET	PULGAS AVENUE	AZALIA DRIVE	Thin AC overlay (1.5")
19	OAKDALE ROAD	PALO VERDE AVENUE	GLEN WAY	Widen/Thin AC OL (1.5")*
20	BAY ROAD	NEWBRIDGE STREET	UNIVERSITY AVENUE	Slurry Seal/Seal Cracks
21	BELL COURT	BEEL STREET	END	Slurry Seal/Seal Cracks
22	CAMELLIA CT.	CAMELLIA DRIVE	END	Slurry Seal/Seal Cracks
23	CAMELLIA DRIVE	GADENIA WAY	WESTERIA AVENUE	Slurry Seal/Seal Cracks
24	CAMPHOR WAY	GREEN STREET	END	Slurry Seal/Seal Cracks
25	DONOHUE STREET	EUCLID STREET	COOLEY AVENUE	Crack Seal
26	DREW CT	ILLINOIS STREET	END	Slurry Seal/Seal Cracks
27	GARDENIA WAY	CAMELLIA DRIVE	AZALIA DRIVE	Slurry Seal/Seal Cracks
28	ILLINOIS STREET	PURDUE AVENUE	NOTRE DAME AVENUE	Slurry Seal/Seal Cracks
29	LARKSPUR DRIVE	SAGE STREET	GARDENIA WAY	Slurry Seal/Seal Cracks
30	LOTUS WAY	WISTERIA DRIVE	END	Slurry Seal/Seal Cracks
31	MICHIGAN AVENUE	UNIVERSITY AVENUE	ILLINOIS STREET/END	Slurry Seal/Seal Cracks
32	POPLAR AVENUE	ALBERNI STREET	NEWBRIDGE STREET	Slurry Seal/Seal Cracks
33	TEMPLE CT	ILLINOIS STREET	END	Slurry Seal/Seal Cracks
34	WEEKS STREET	COOLEY AVENUE	CLARKE AVENUE	Slurry Seal/Seal Cracks
35	WEST BAYSHORE ROAD	COOLEY AVENUE	CITY LIMIT	Slurry Seal/Seal Cracks

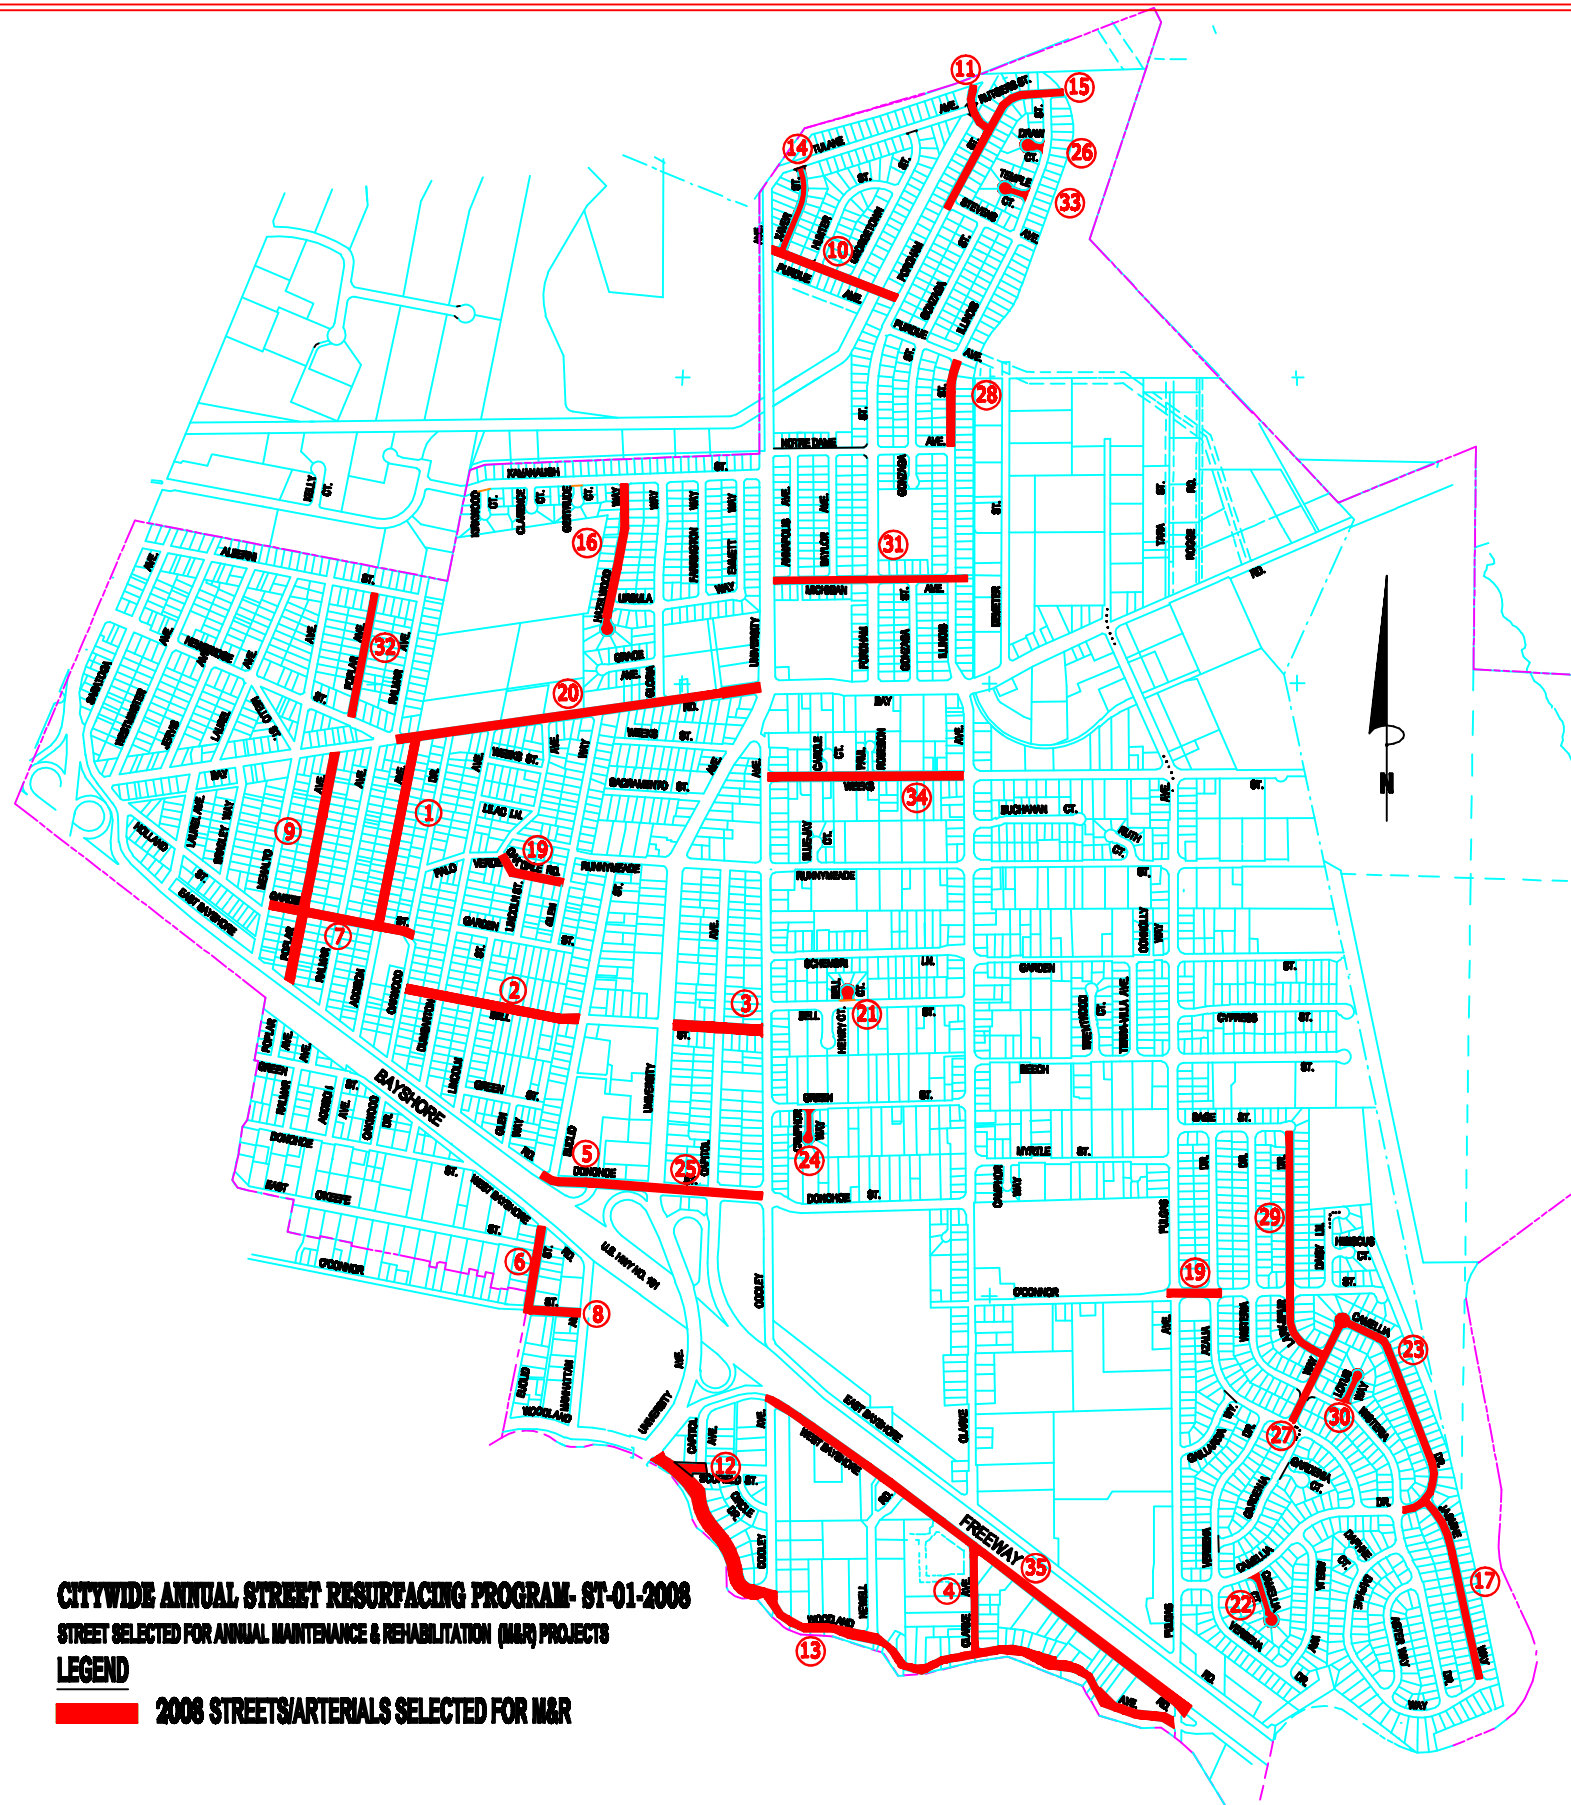

CITYWIDE ANNUAL STREET RESURFACING PROGRAM- ST-01-2008
STREET SELECTED FOR ANNUAL MAINTENANCE & REHABILITATION (M&R) PROJECTS
LEGEND
2008 STREETS/ARTERIALS SELECTED FOR M&R

PRELIMINARY PLAN